

1 OVERALL SITE SKETCH  
SCALE: 1"=40'-0"



CERTIFICATION:

| RELEASE |  |
|---------|--|
| DATE    |  |
|         |  |
|         |  |

| REVISIONS |          |               |
|-----------|----------|---------------|
| NO.       | DATE     |               |
| A         | 05/17/11 | PRELIM REVIEW |
|           |          |               |
|           |          |               |

THIS DRAWING IS COPYRIGHTED AND IS THE SOLE PROPERTY OF THE OWNER. IT IS PRODUCED SOLELY FOR USE BY THE OWNER AND ITS AFFILIATES. REPRODUCTION OR USE OF THIS DRAWING AND/OR THE INFORMATION CONTAINED IN IT IS FORBIDDEN WITHOUT THE WRITTEN PERMISSION OF THE OWNER.

DRAWN BY: GSR  
CHECKED BY: JFW

SITE NAME:

KS04  
JUNCTION CITY #5

LOCATION #

239407

PROJECT #

2010467605

SITE ADDRESS:

SPRUCE STREET  
JUNCTION CITY, KS 66441

SHEET TITLE:


OVERALL  
SITE SKETCH

A&E PROJECT No.:

SHEET NUMBER:

C-1

DO NOT SCALE DRAWINGS

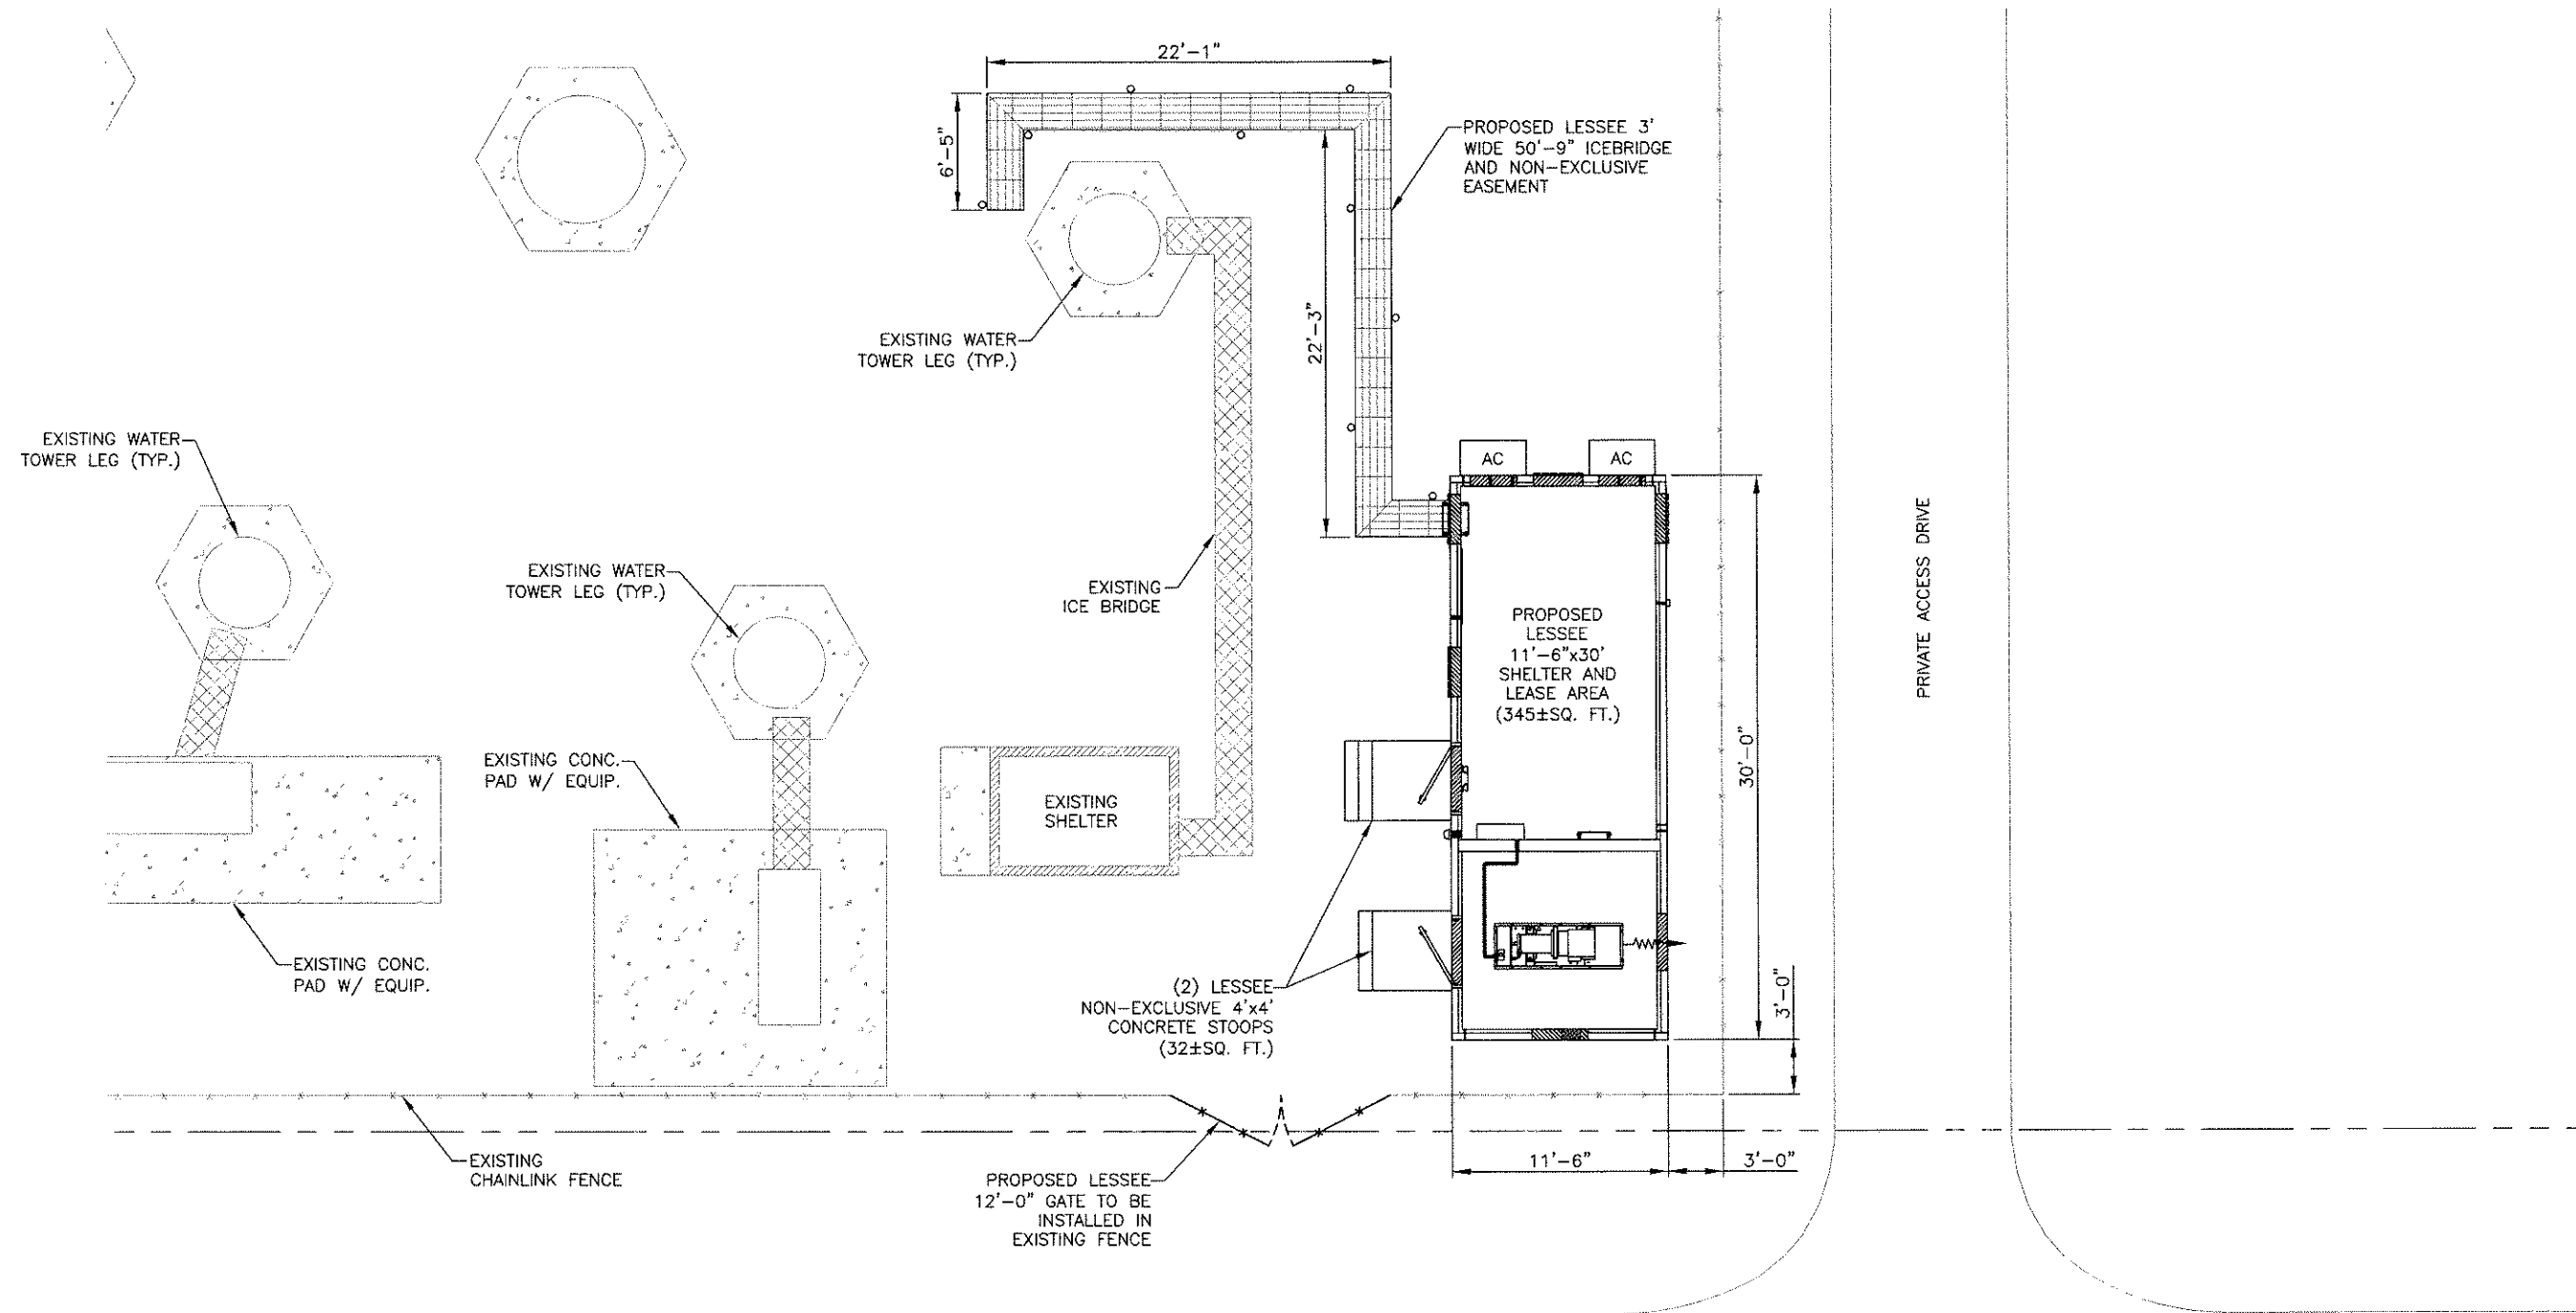

CERTIFICATION:

| RELEASE DATE |
|--------------|
|              |
|              |
|              |

| REVISIONS |          |               |
|-----------|----------|---------------|
| NO.       | DATE     | DESCRIPTION   |
| A         | 05/17/11 | PRELIM REVIEW |
|           |          |               |
|           |          |               |

THIS DRAWING IS COPYRIGHTED AND IS THE SOLE PROPERTY OF THE OWNER. IT IS PRODUCED SOLELY FOR USE BY THE OWNER AND ITS AFFILIATES. REPRODUCTION OR USE OF THIS DRAWING AND/OR THE INFORMATION CONTAINED IN IT IS FORBIDDEN WITHOUT THE WRITTEN PERMISSION OF THE OWNER.

DRAWN BY: GSR  
 CHECKED BY: JPW

SITE NAME:

KS04  
 JUNCTION CITY #5

LOCATION #

239407

PROJECT #

2010467605

SITE ADDRESS:

SPRUCE STREET  
 JUNCTION CITY, KS 66441

SHEET TITLE:

ENLARGED  
 SITE SKETCH

ARE PROJECT No.:

SHEET NUMBER:

C-2  
 DO NOT SCALE DRAWINGS

1 ENLARGED SITE SKETCH  
 SCALE: 1"=5'-0"