

1 OVERALL SITE SKETCH
 SCALE: 1"=40'-0"



CERTIFICATION:

RELEASE	
DATE	

REVISIONS		
NO.	DATE	
A	05/17/11	PRELIM REVIEW

THIS DRAWING IS COPYRIGHTED AND IS THE SOLE PROPERTY OF THE OWNER. IT IS PRODUCED SOLELY FOR USE BY THE OWNER AND ITS AFFILIATES. REPRODUCTION OR USE OF THIS DRAWING AND/OR THE INFORMATION CONTAINED IN IT IS FORBIDDEN WITHOUT THE WRITTEN PERMISSION OF THE OWNER.

DRAWN BY: GSR
 CHECKED BY: JFW

SITE NAME:

KS04
 JUNCTION CITY #5

LOCATION #

239407

PROJECT #

2010467605

SITE ADDRESS:

SPRUCE STREET
 JUNCTION CITY, KS 66441

SHEET TITLE:


OVERALL
 SITE SKETCH

A&E PROJECT No.:

SHEET NUMBER:

C-1

DO NOT SCALE DRAWINGS

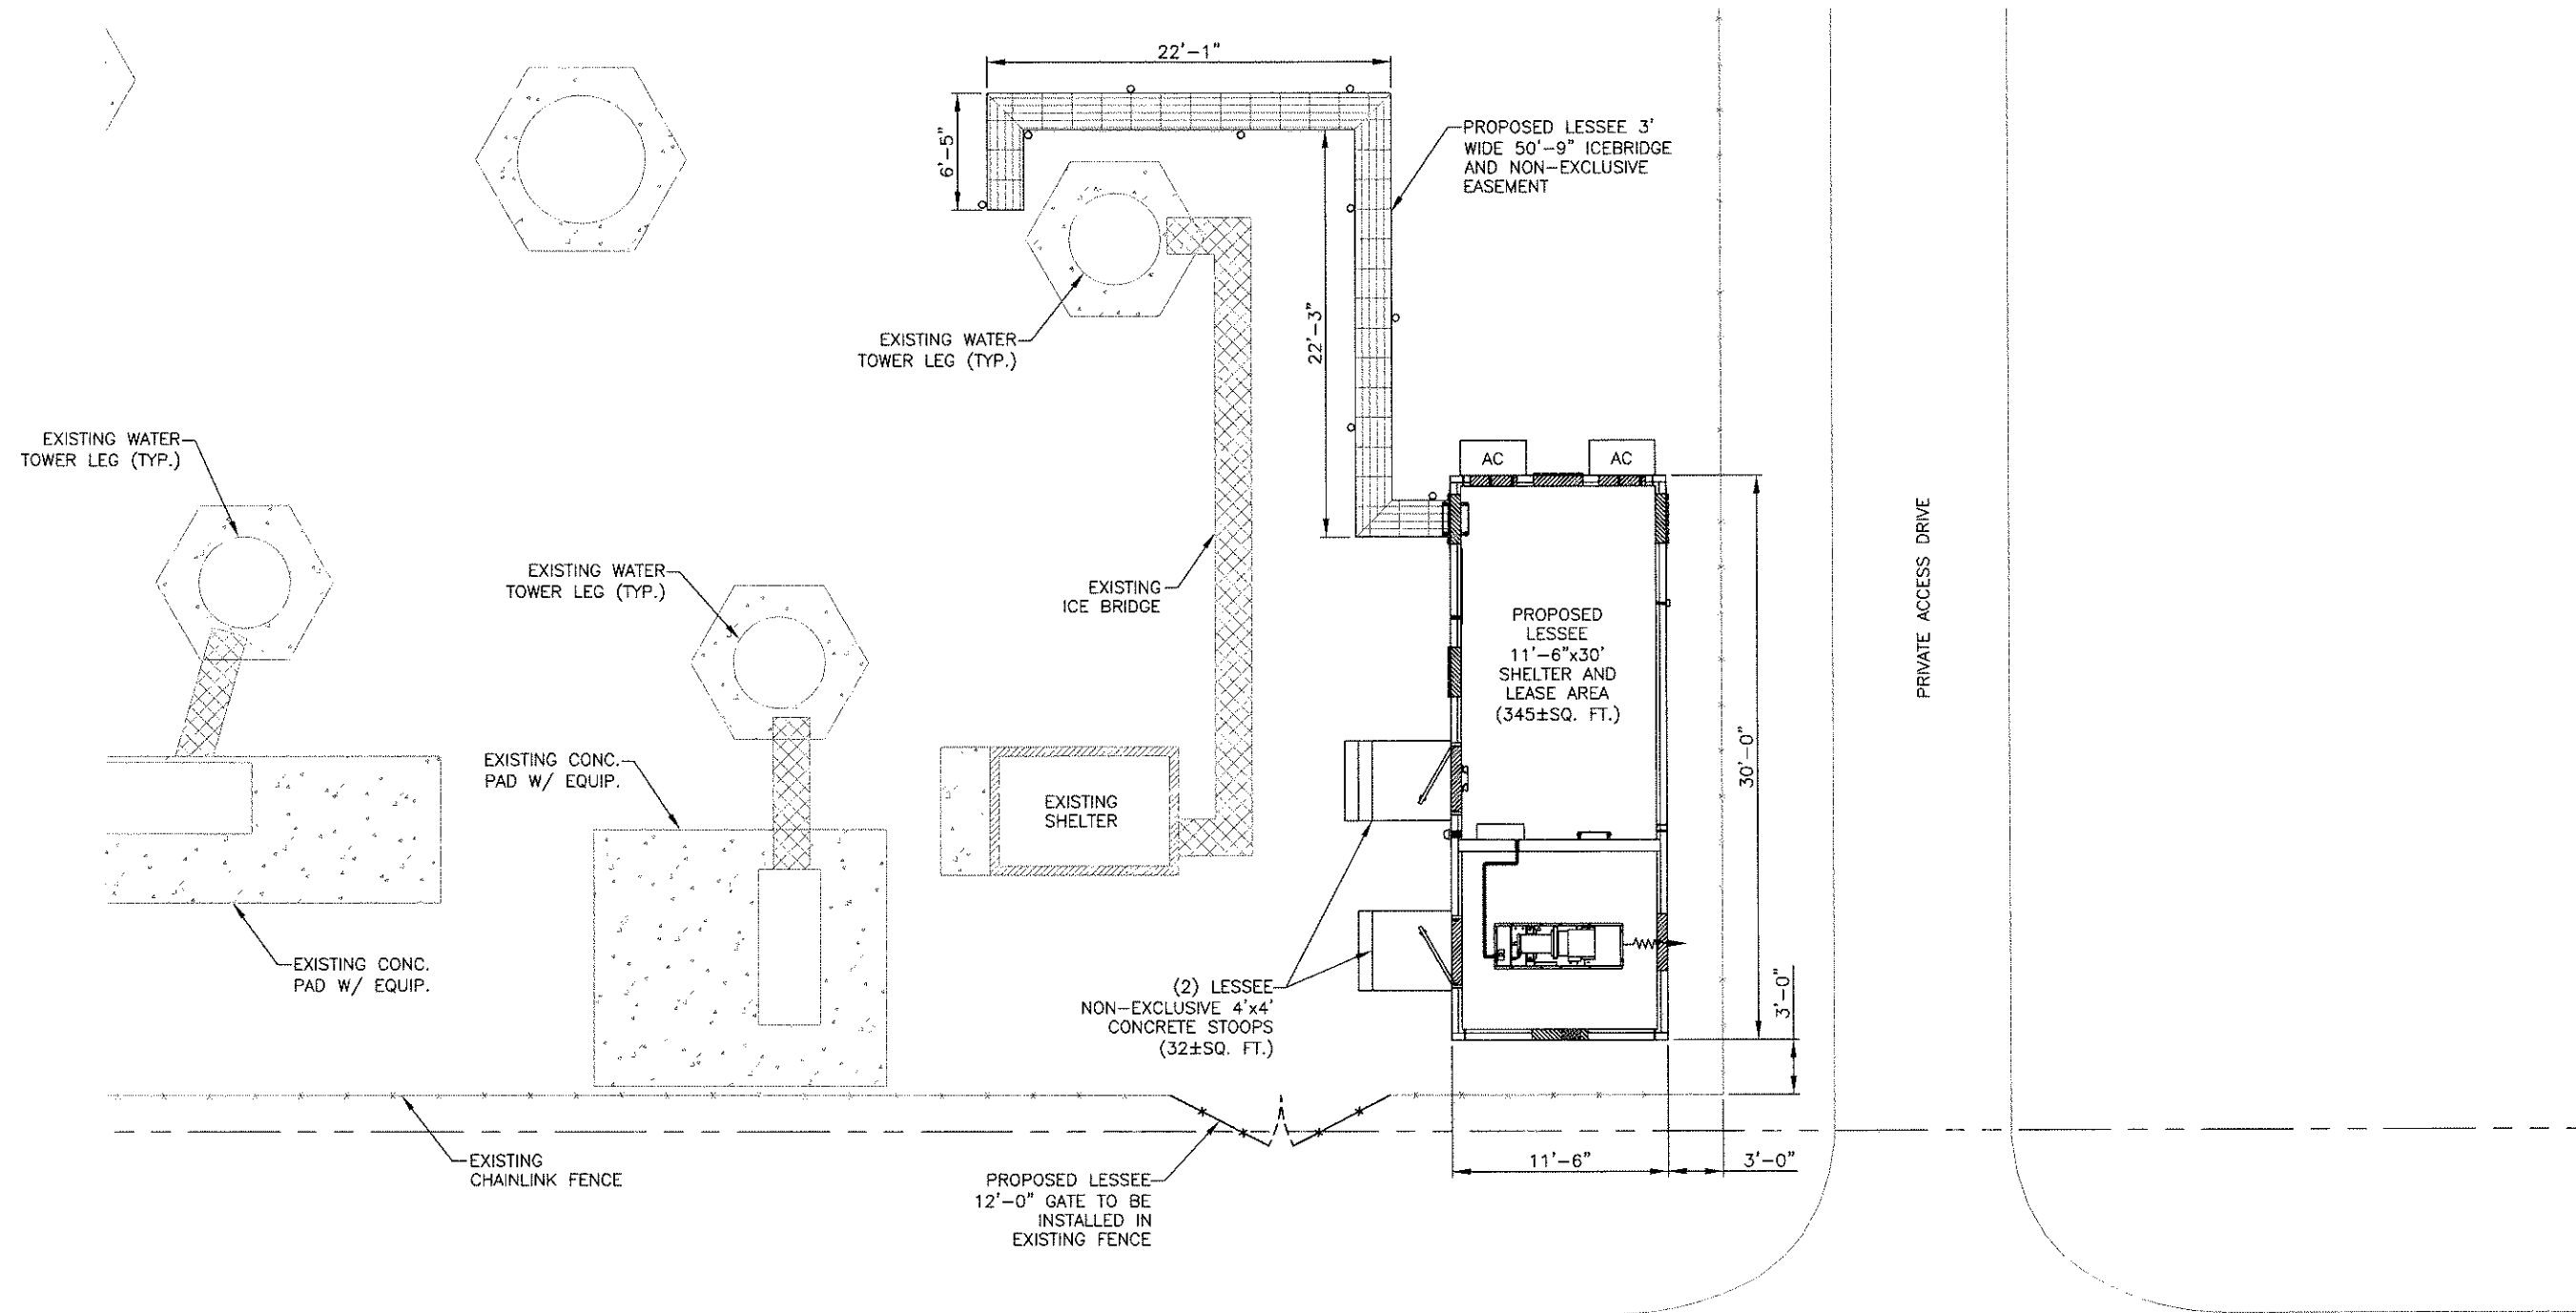

CERTIFICATION:

RELEASE DATE

REVISIONS

NO.	DATE	REVISION
A	05/17/11	PRELIM REVIEW

THIS DRAWING IS COPYRIGHTED AND IS THE SOLE PROPERTY OF THE OWNER. IT IS PRODUCED SOLELY FOR USE BY THE OWNER AND ITS AFFILIATES. REPRODUCTION OR USE OF THIS DRAWING AND/OR THE INFORMATION CONTAINED IN IT IS FORBIDDEN WITHOUT THE WRITTEN PERMISSION OF THE OWNER.

DRAWN BY: GSR
 CHECKED BY: JPW

SITE NAME:

KS04
 JUNCTION CITY #5

LOCATION #

239407

PROJECT #

2010467605

SITE ADDRESS:

SPRUCE STREET
 JUNCTION CITY, KS 66441

SHEET TITLE:

ENLARGED
 SITE SKETCH

ARE PROJECT No.:

SHEET NUMBER:

C-2
 DO NOT SCALE DRAWINGS

1 ENLARGED SITE SKETCH
 SCALE: 1"=5'-0"