

1 OVERALL SITE SKETCH
SCALE: 1" = 100'-0"

MAGTECH SERVICES INC.
A SUBSIDIARY OF INTERNATIONAL INC.
1715 West 10th Street, Suite 100
Tulsa, Oklahoma 74103
Tel: 918.438.1234
Fax: 918.438.1235
www.magtech.com

CERTIFICATION

DATE	RELIEF


REVISIONS	NO.	DATE	BY	DESCRIPTION
1	11/20/10	PRELIM REVIEW		

THIS DRAWING IS COPYRIGHTED AND IS THE SOLE PROPERTY OF THE OWNER. IT IS PROHIBITED TO REPRODUCE OR TRANSMIT IN ANY FORM OR BY ANY MEANS, ELECTRONIC OR MECHANICAL, WITHOUT THE WRITTEN PERMISSION OF THE OWNER.

DRAWN BY: CSR
CHECKED BY: JMW

SITE NAME: KS04 - JUNCTION CITY #5
 LOCATION #1: 239407
 PROJECT #1: 2010467805
 SITE ADDRESS: 705 WEST ASH STREET, JUNCTION CITY, KS 66441
 SHEET TITLE: OVERALL SITE SKETCH
 SHEET NUMBER: C-1
 SHEET TOTAL: 1

DO NOT SCALE DRAWINGS

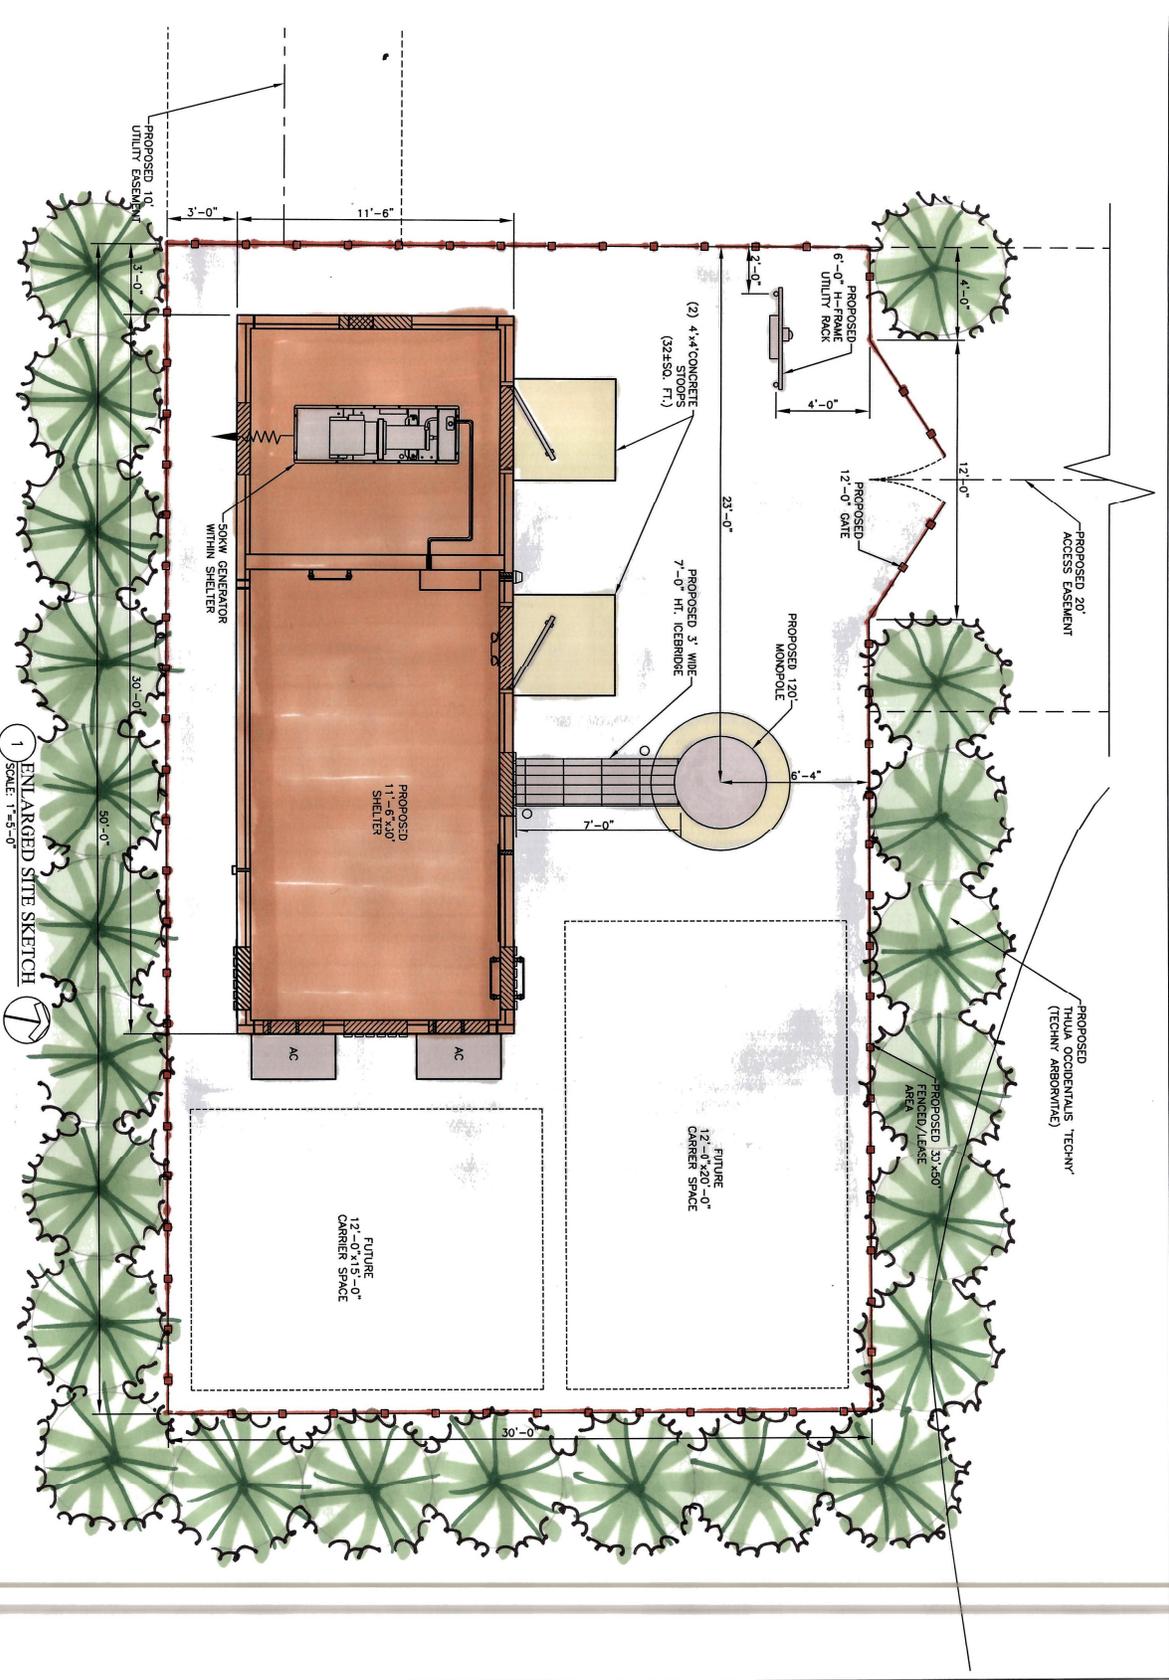

MAGTECH
 SEARCH
 2115 DALLAS AVENUE, SUITE 100
 DALLAS, TEXAS 75246
 (214) 343-2266 (FAX) 214-343-2267 FAX

CERTIFICATE

DATE	11/10/10
REVISION	1. 11/10/10 FROM REVIEW

THE DRAWING IS COMPLETED AND IS THE SOLE PROPERTY OF MAGTECH. IT IS TO BE USED ONLY FOR THE PROJECT AND SITE SPECIFICALLY IDENTIFIED HEREIN. THE INFORMATION CONTAINED HEREIN IS FOR INFORMATION ONLY AND IS NOT TO BE USED FOR ANY OTHER PURPOSE WITHOUT THE WRITTEN PERMISSION OF THE ENGINEER.

DRAWN BY: CSR
 CHECKED BY: JMW

SHEET NAME: K504 - JUNCTION CITY #5

LOCATION #1: 229407

PROJECT #1: 2010/04/6785

SITE ADDRESS: 703 WEST ASH STREET, JUNCTION CITY, KS 66441

SHEET TITLE: ENLARGED SITE SKETCH

DATE: 11/10/10

SCALE: 1"=5'-0"



Fortune Wireless, Inc.
A Subsidiary of
Fortune Industries, Inc.

Site: KS04 - Junction City # 5
View from the East
Existing View





Fortune Wireless, Inc.
A Subsidiary of
Fortune Industries, Inc.

Site: KS04 - Junction City # 5
View from the North
Existing View





Fortune Wireless, Inc.
A Subsidiary of
Fortune Industries, Inc.

Site: KS04 - Junction City # 5
View from the West
Existing View

